


3 PK-60, 71m²

2 PK-43, 12m²

1 PK-28, 61m²

2 PK-43, 12m²

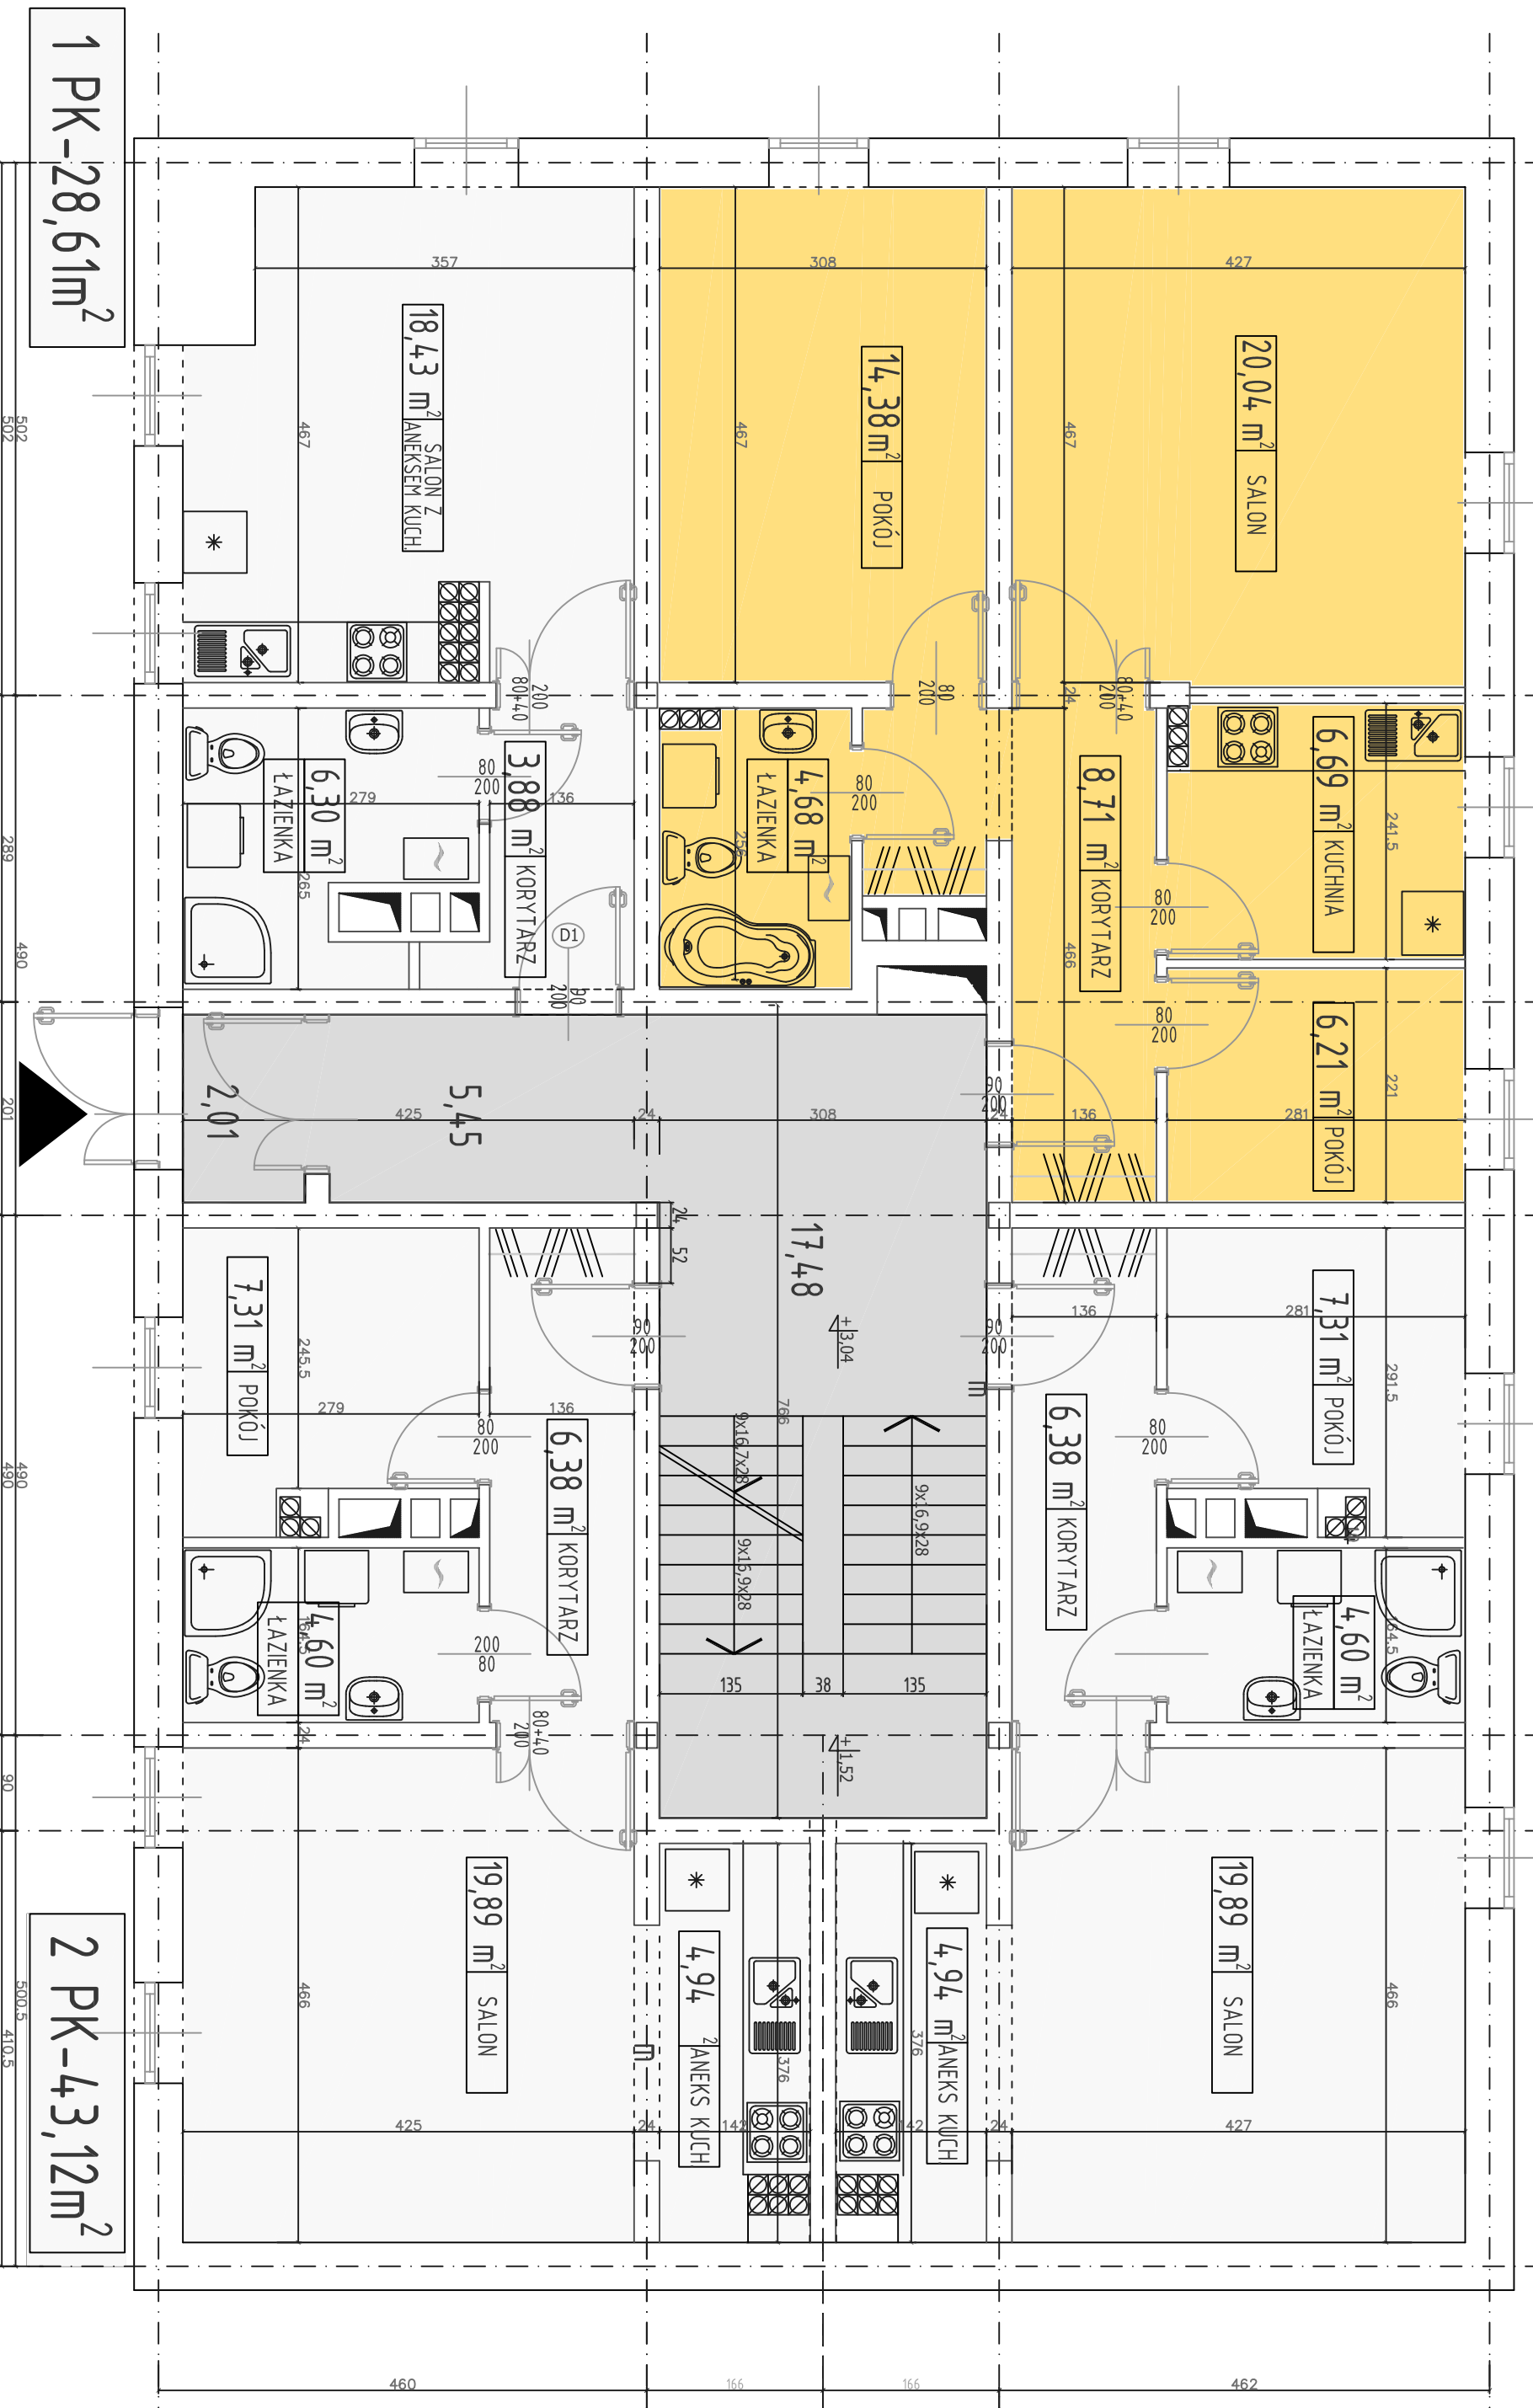

1

2

3

4

5

6

7

A

B

C

D

E

RZUT PARTERU