


2 PK-38,18m²

2 PK-34,29m²

2 PK-39,19m²

2 PK-34,29m²

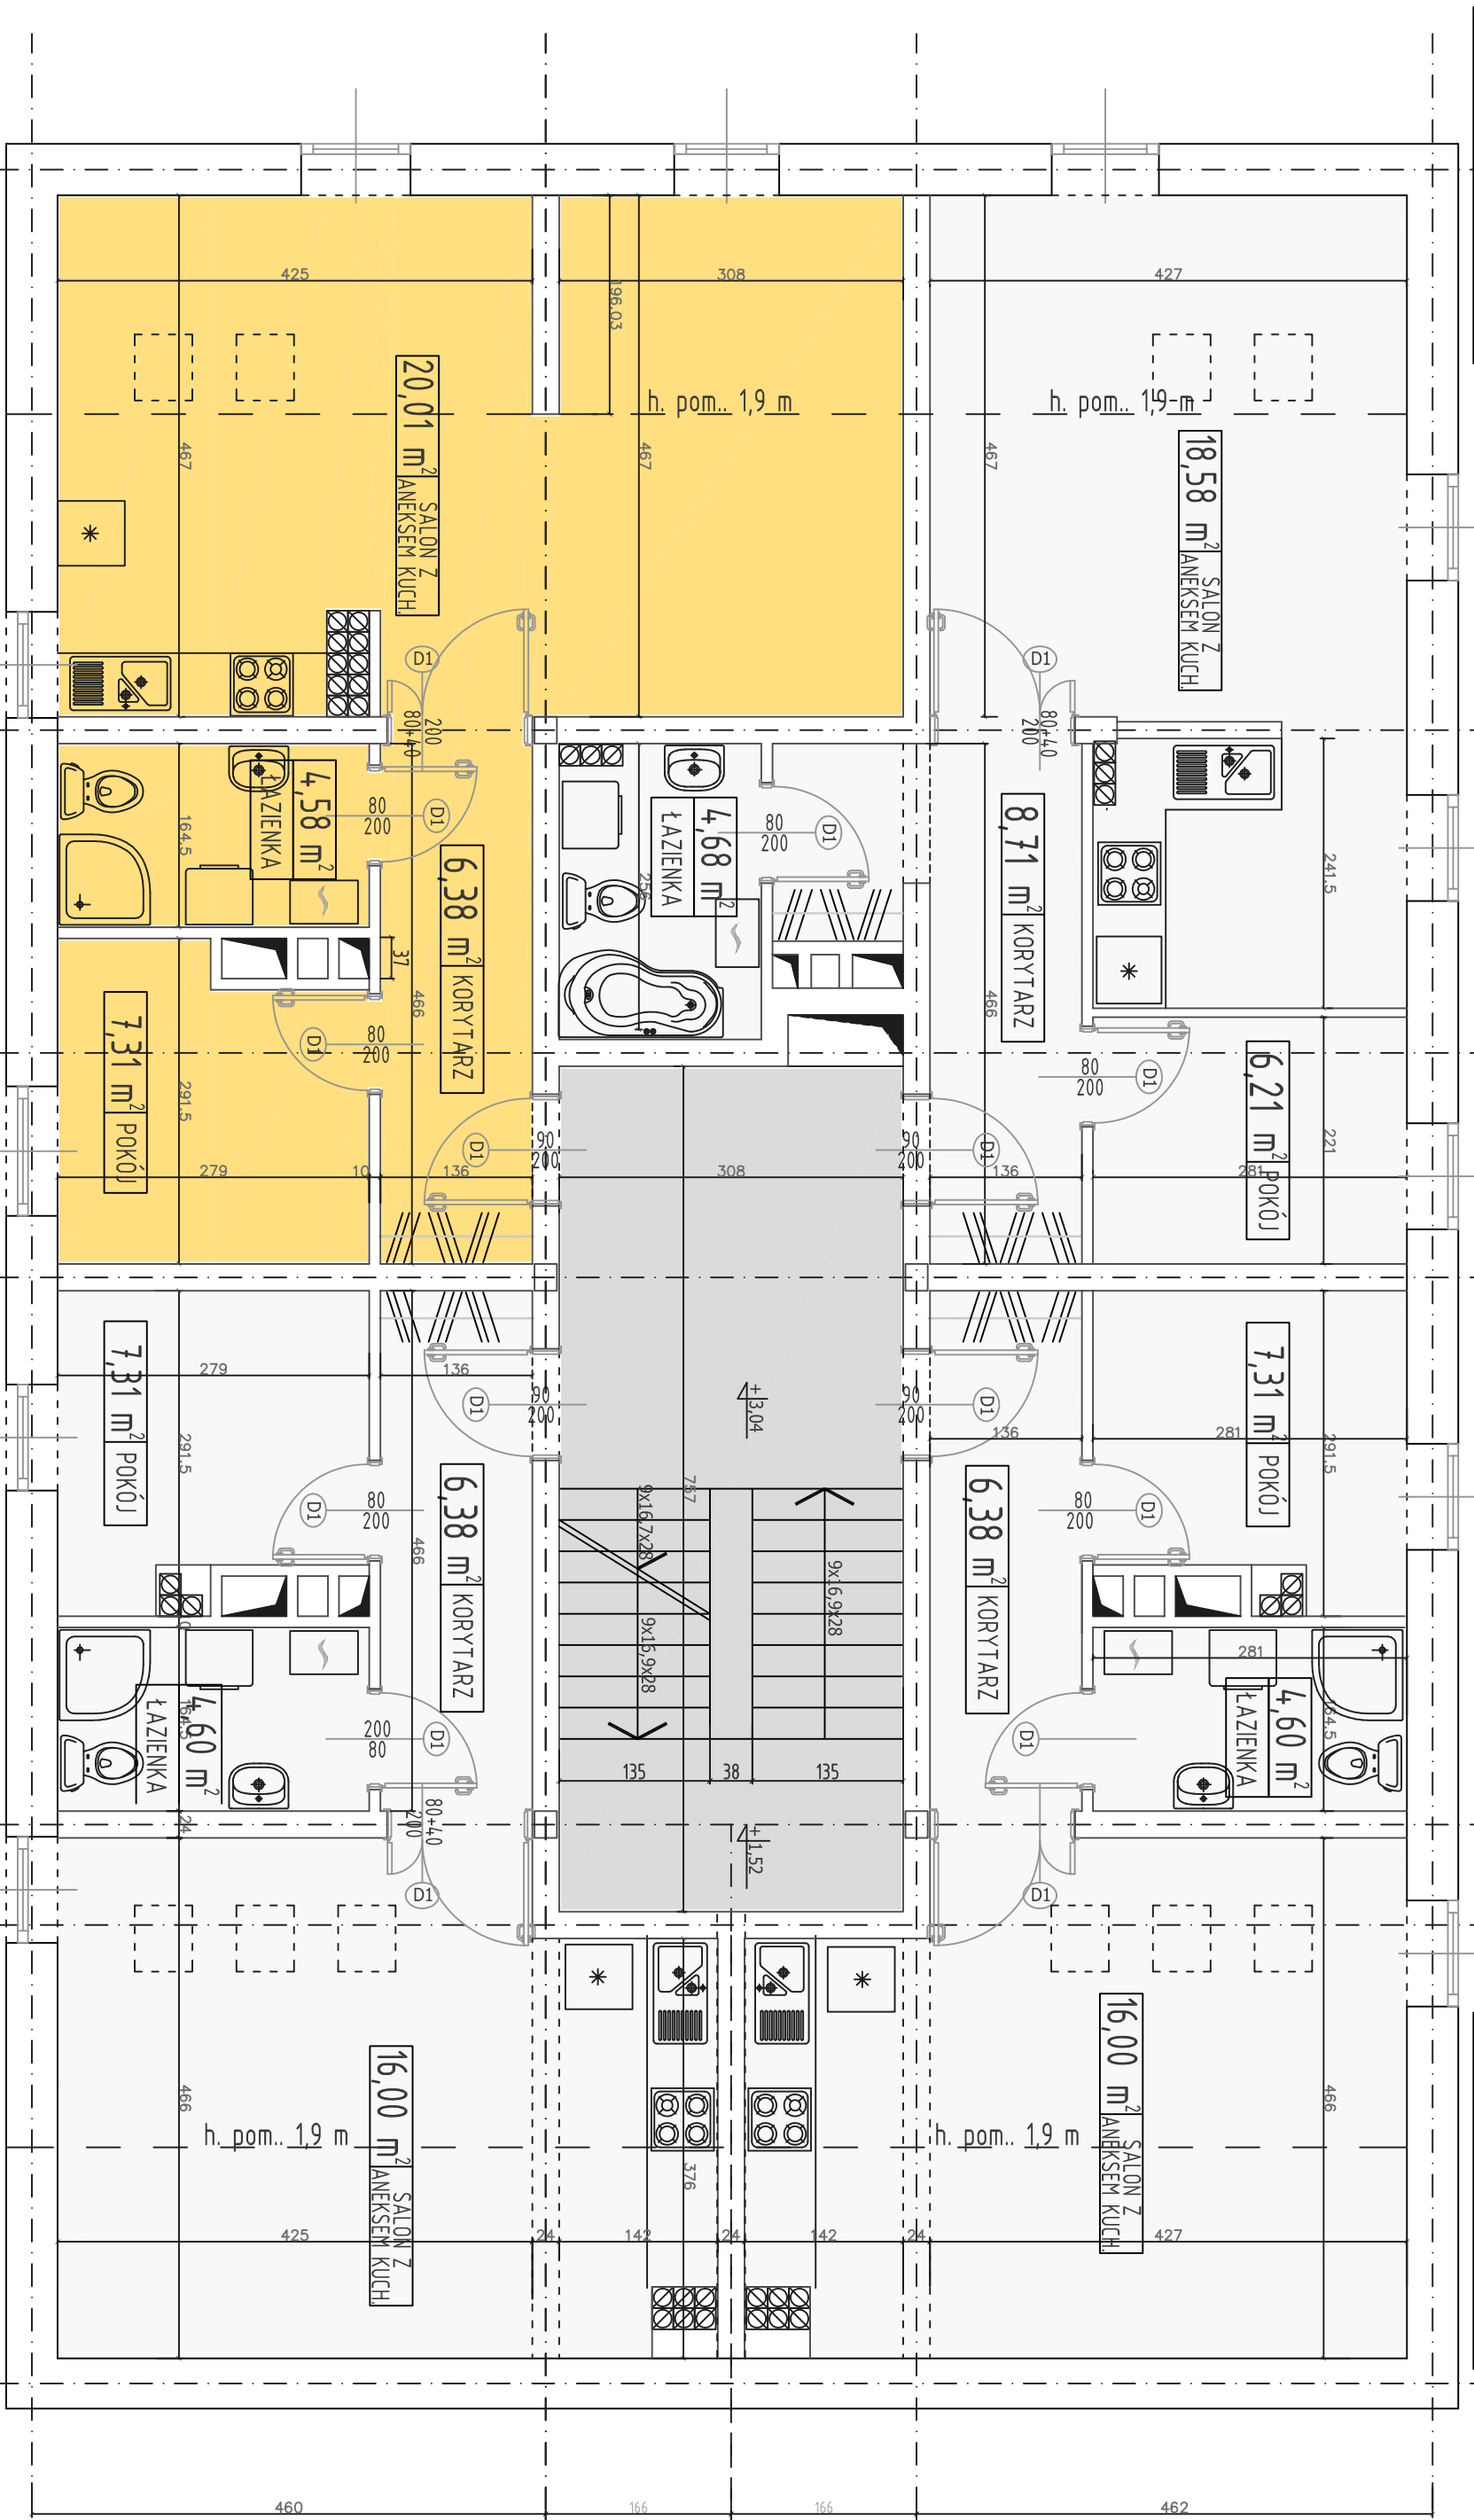

1

2

3

4

5

6

7

R Z U T II P I E T R A

A

B

C

D

E