


3 PK-60,71m<sup>2</sup>

2 PK-43,12m<sup>2</sup>

2 PK-37,86m<sup>2</sup>

2 PK-43,12m<sup>2</sup>

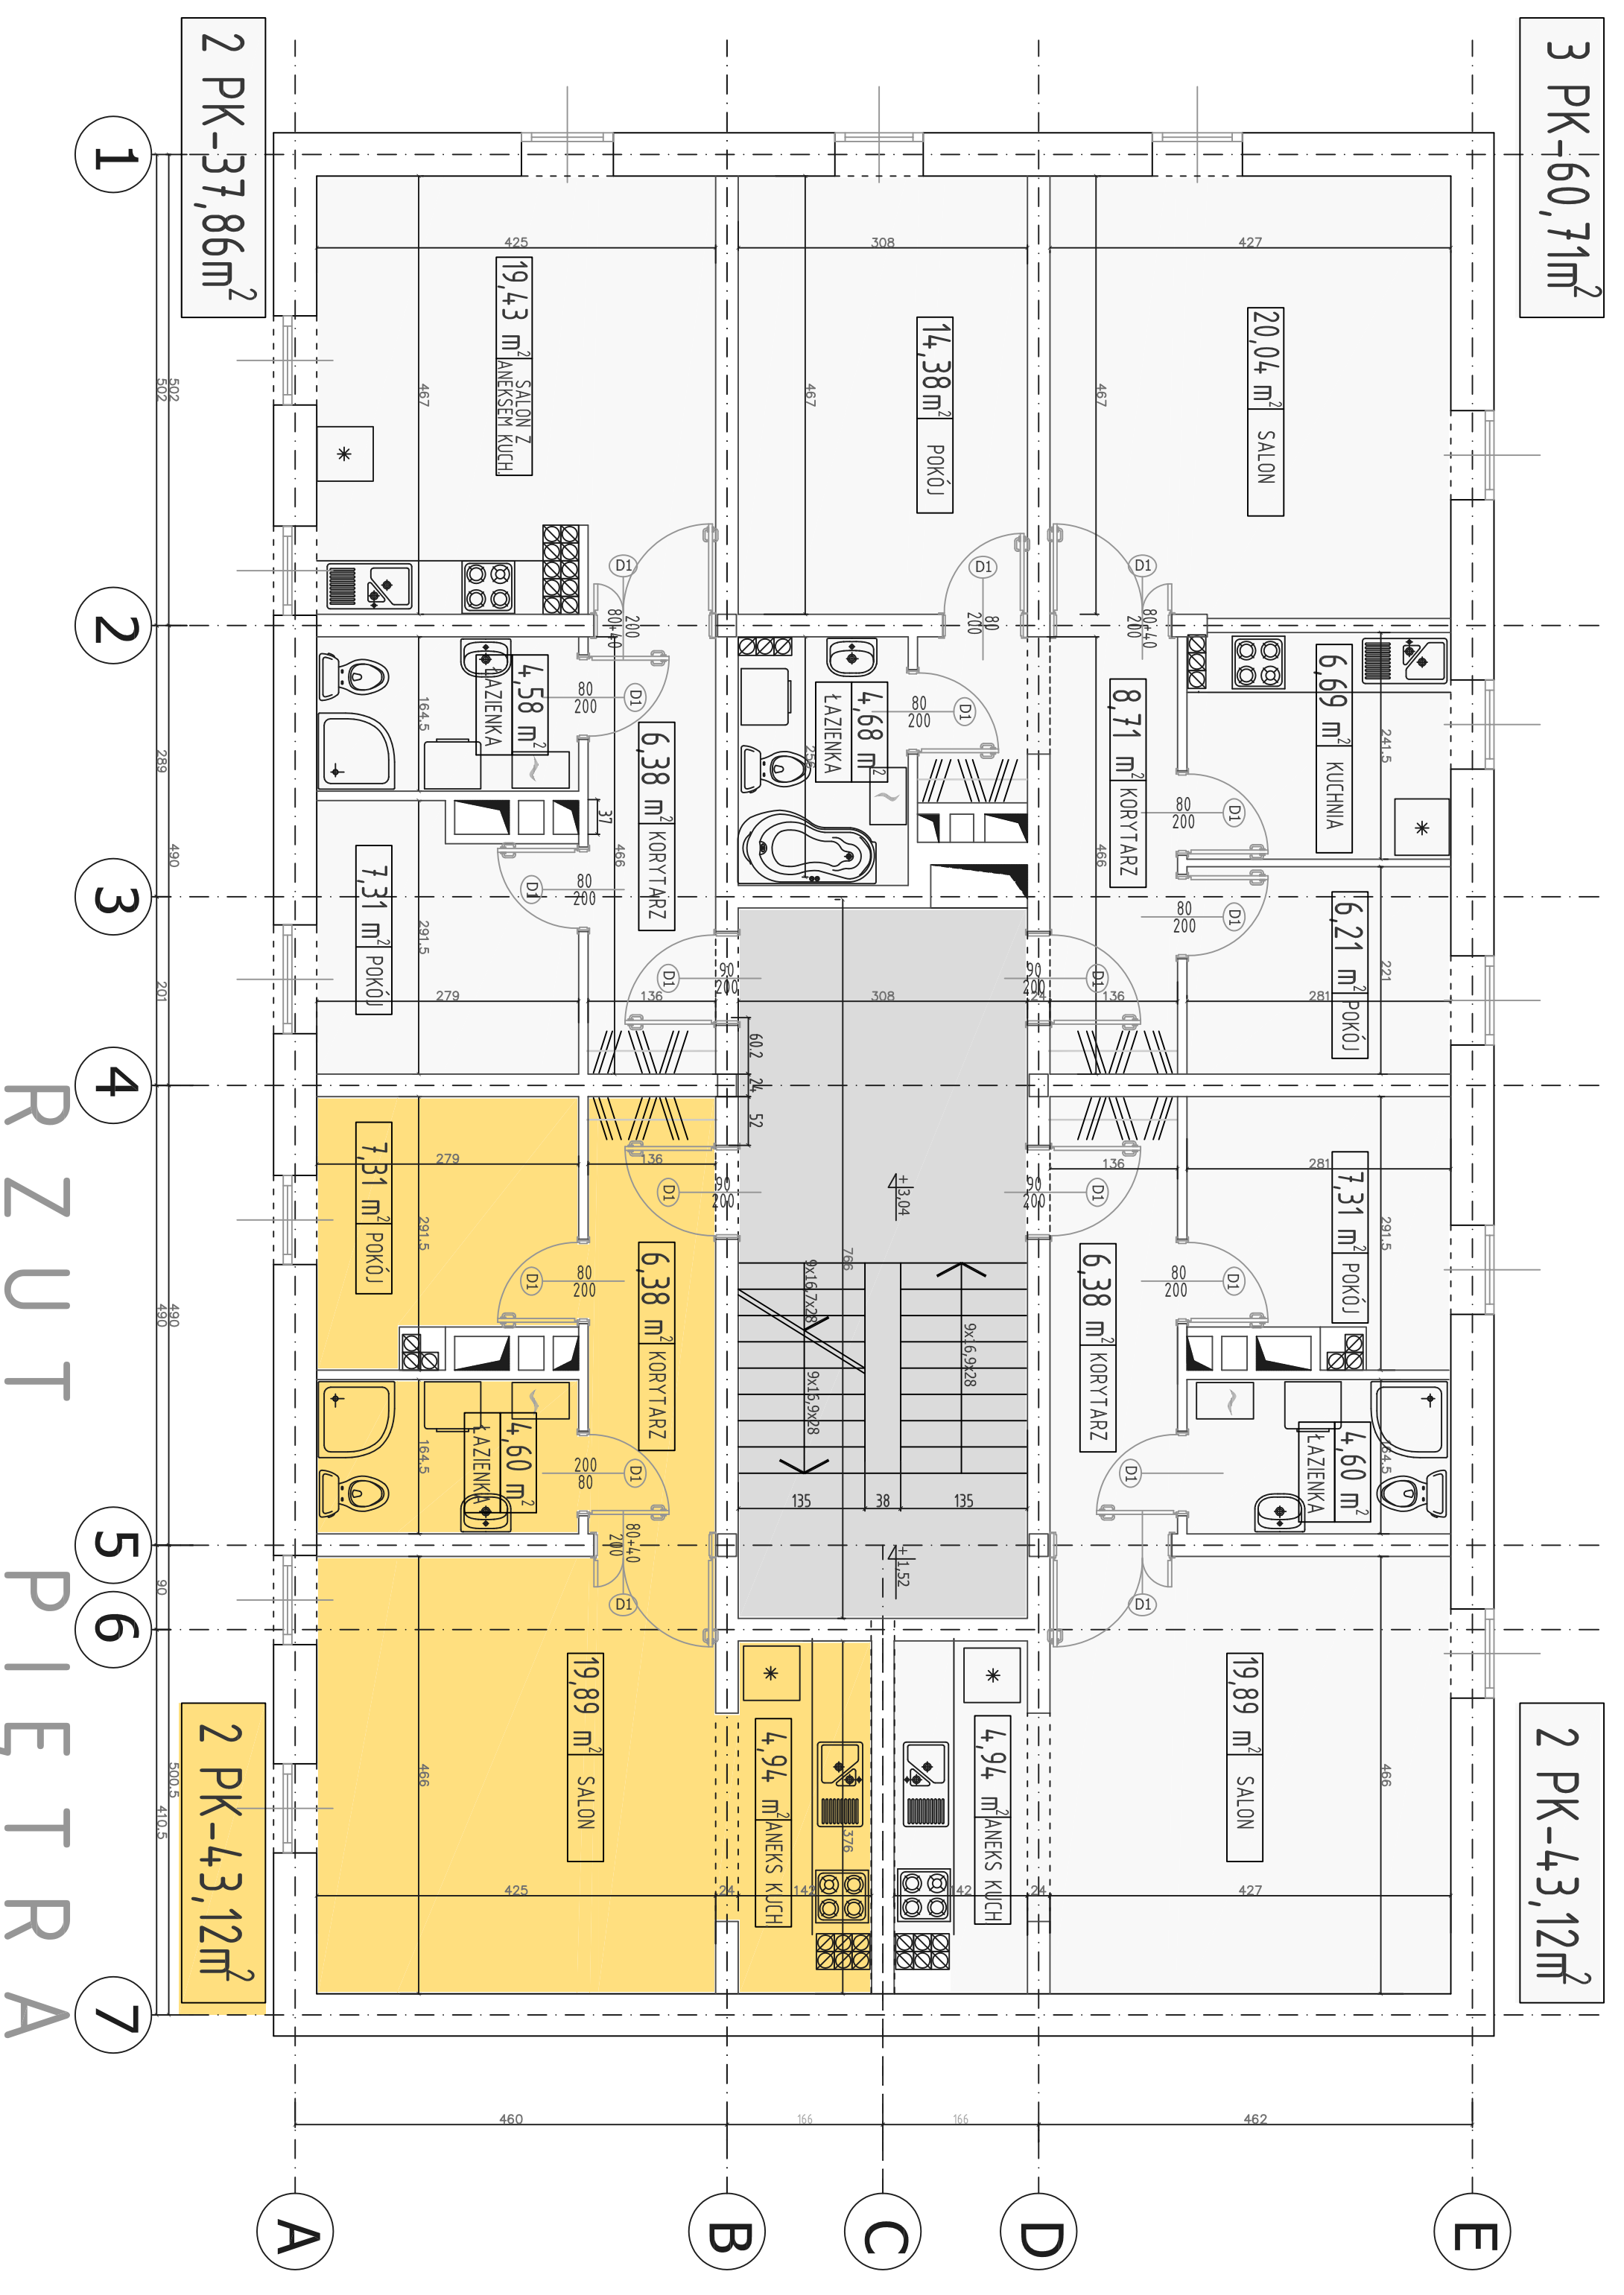

RZUT PIĘTRA